


CANDLEWOOD LAKE
UNIT 9

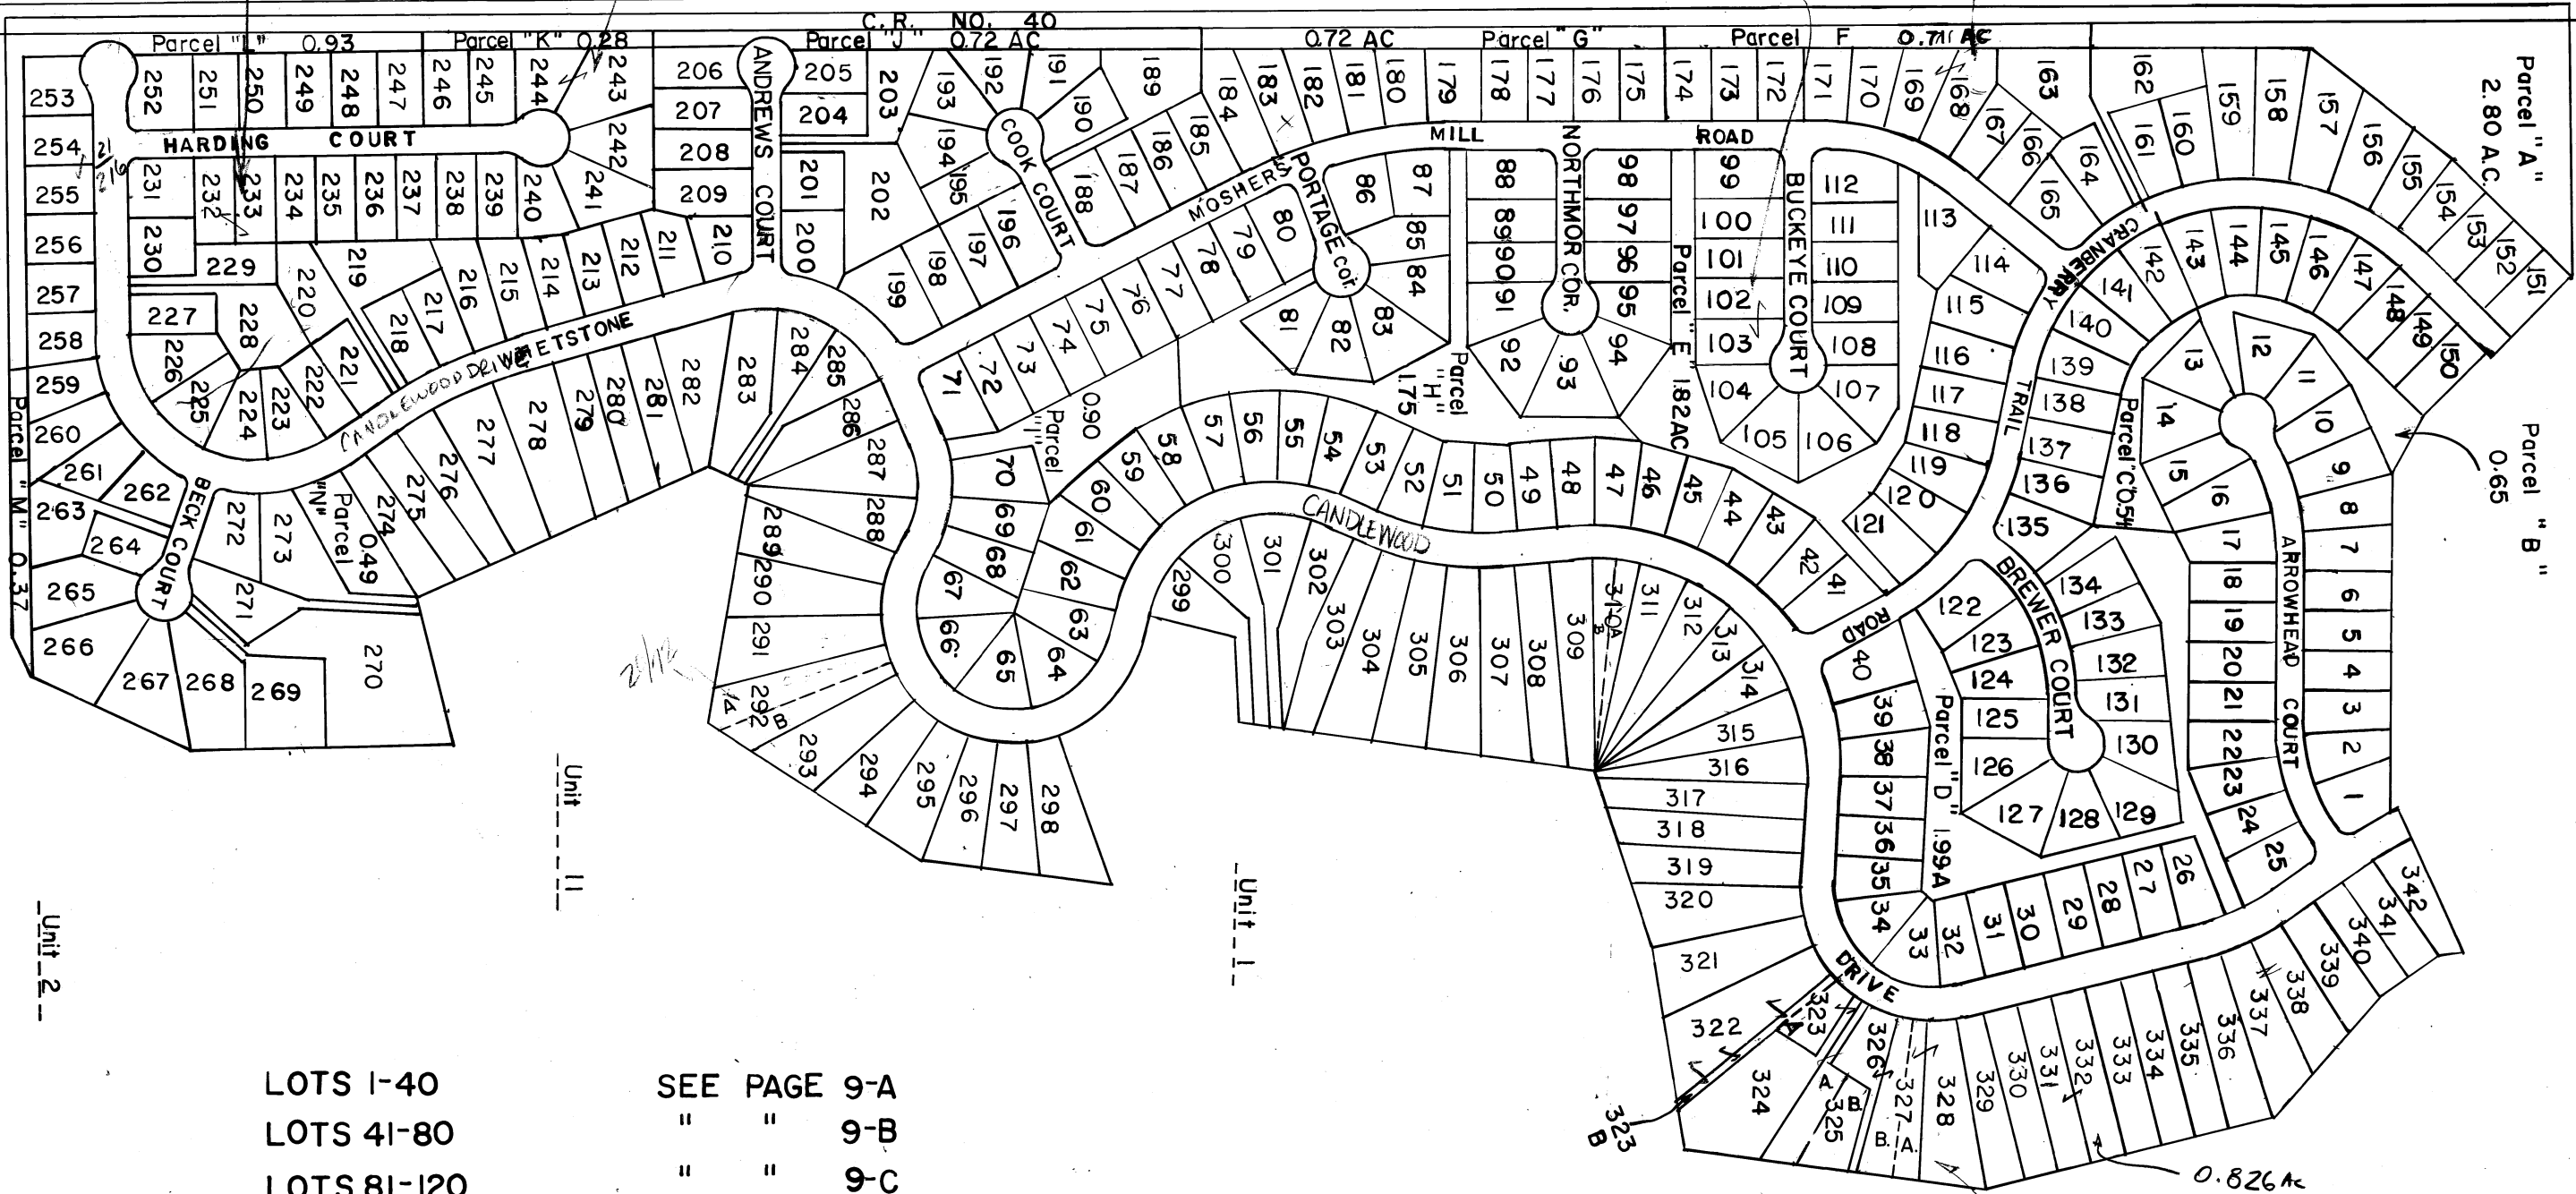


Unit 10

Unit 11

Unit 2

LOTS 1-40	SEE PAGE	9-A
LOTS 41-80	"	9-B
LOTS 81-120	"	9-C
LOTS 121-160	"	9-D
LOTS 161-200	"	9-E
LOTS 201-240	"	9-F
LOTS 241-280	"	9-G
LOTS 281-320	"	9-H
LOTS 321-342	"	9-I

SCALE: 1" = 300'

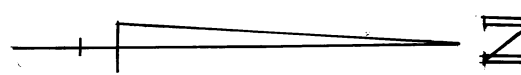

Parcel "A"	2.80 AC	Parcel "H"	1.75 AC
"B"	0.65 "	"I"	0.90 "
"C"	0.54 "	"J"	0.72 "
"D"	1.99 "	"K"	0.28 "
"E"	1.82 "	"L"	0.93 "
"F"	0.71 "	"M"	0.37 "
"G"	0.72 "	"N"	0.49 "

Drawn by: Don Edwards

Checked by: Robin Lewis Owen